


REVISION	DATE	BY



SITE LAYOUT SKETCH
CONSTRUCTION PLANS
for
FSWA WATER TREATMENT PLAN
located in
Bethel Township
Lebanon County, Pennsylvania

SEI
Seidbeck Engineering & Surveying, Inc.
279 Lebanon, Pennsylvania 17042
Phone: (717) 272-7110
Fax: (717) 272-7348

FIELD CREW: MOD, JEC
BASE MAP: JEC
DRAWN: AK
DESIGN: PL, AK
CHECKED: PL
DATE: 3/10/25
SCALE: 1" = 30'
PROJECT #004-22-005

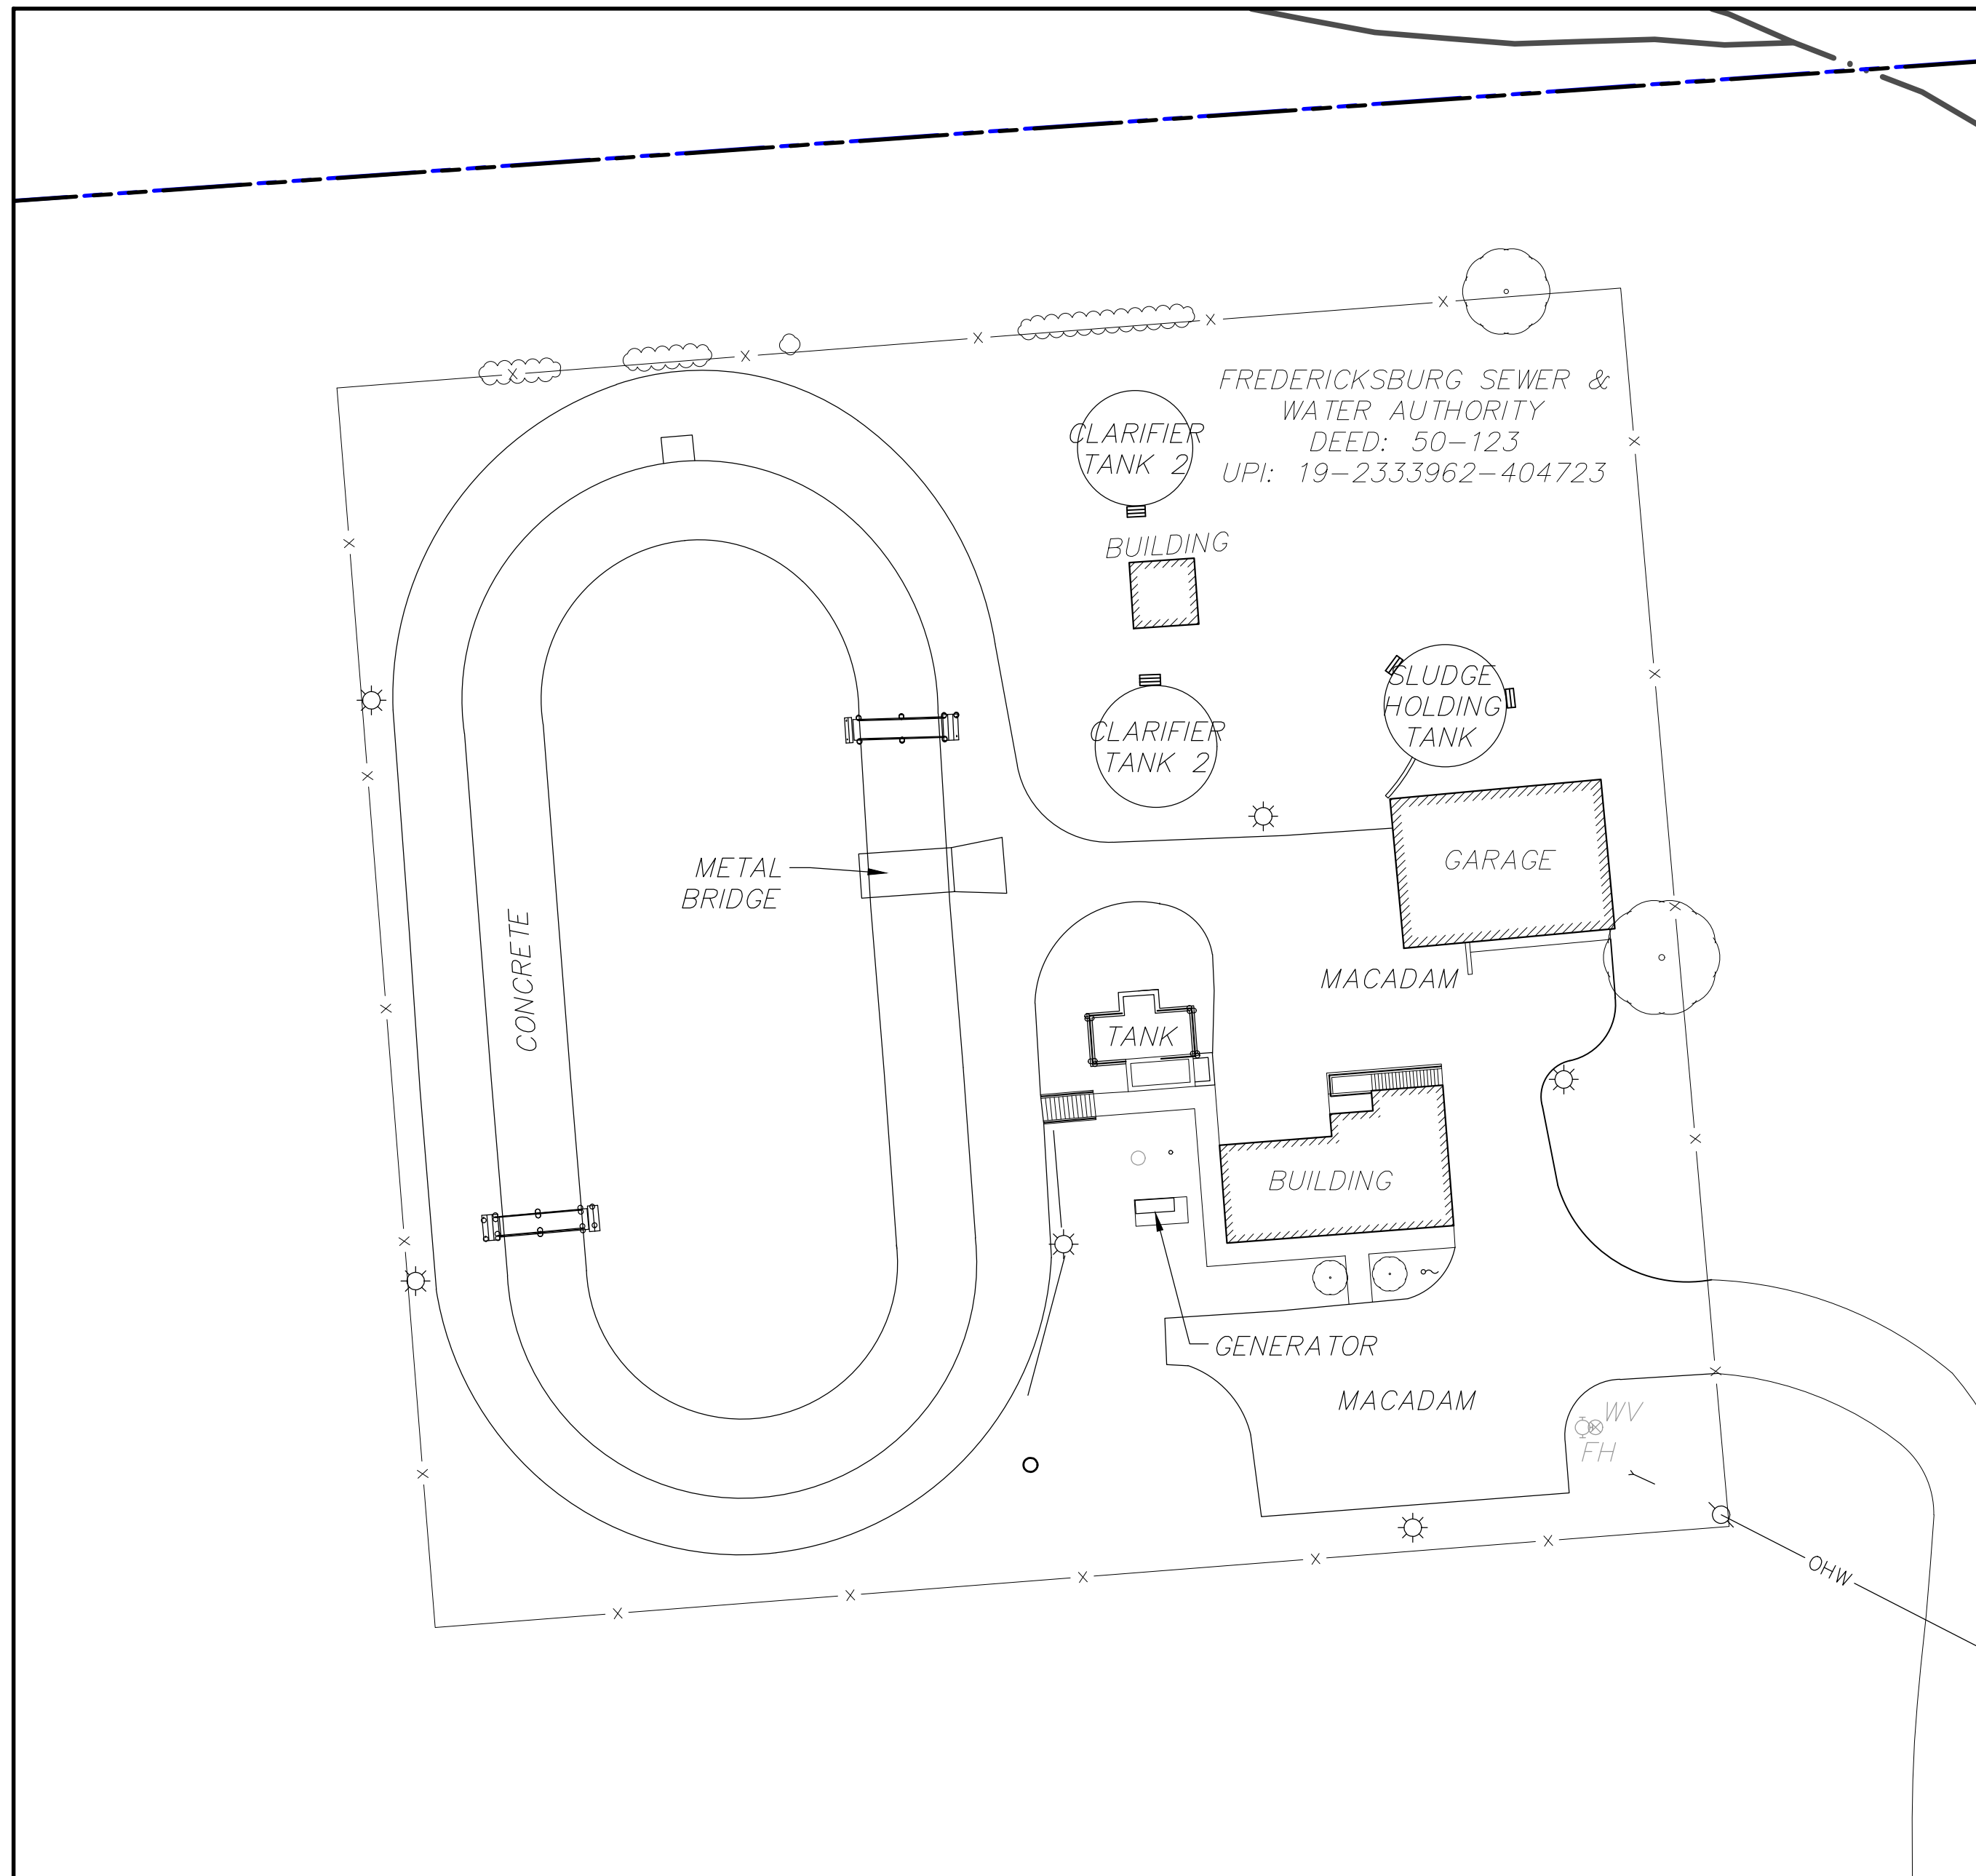

EXISTING CONDITIONS / DEMOLITION

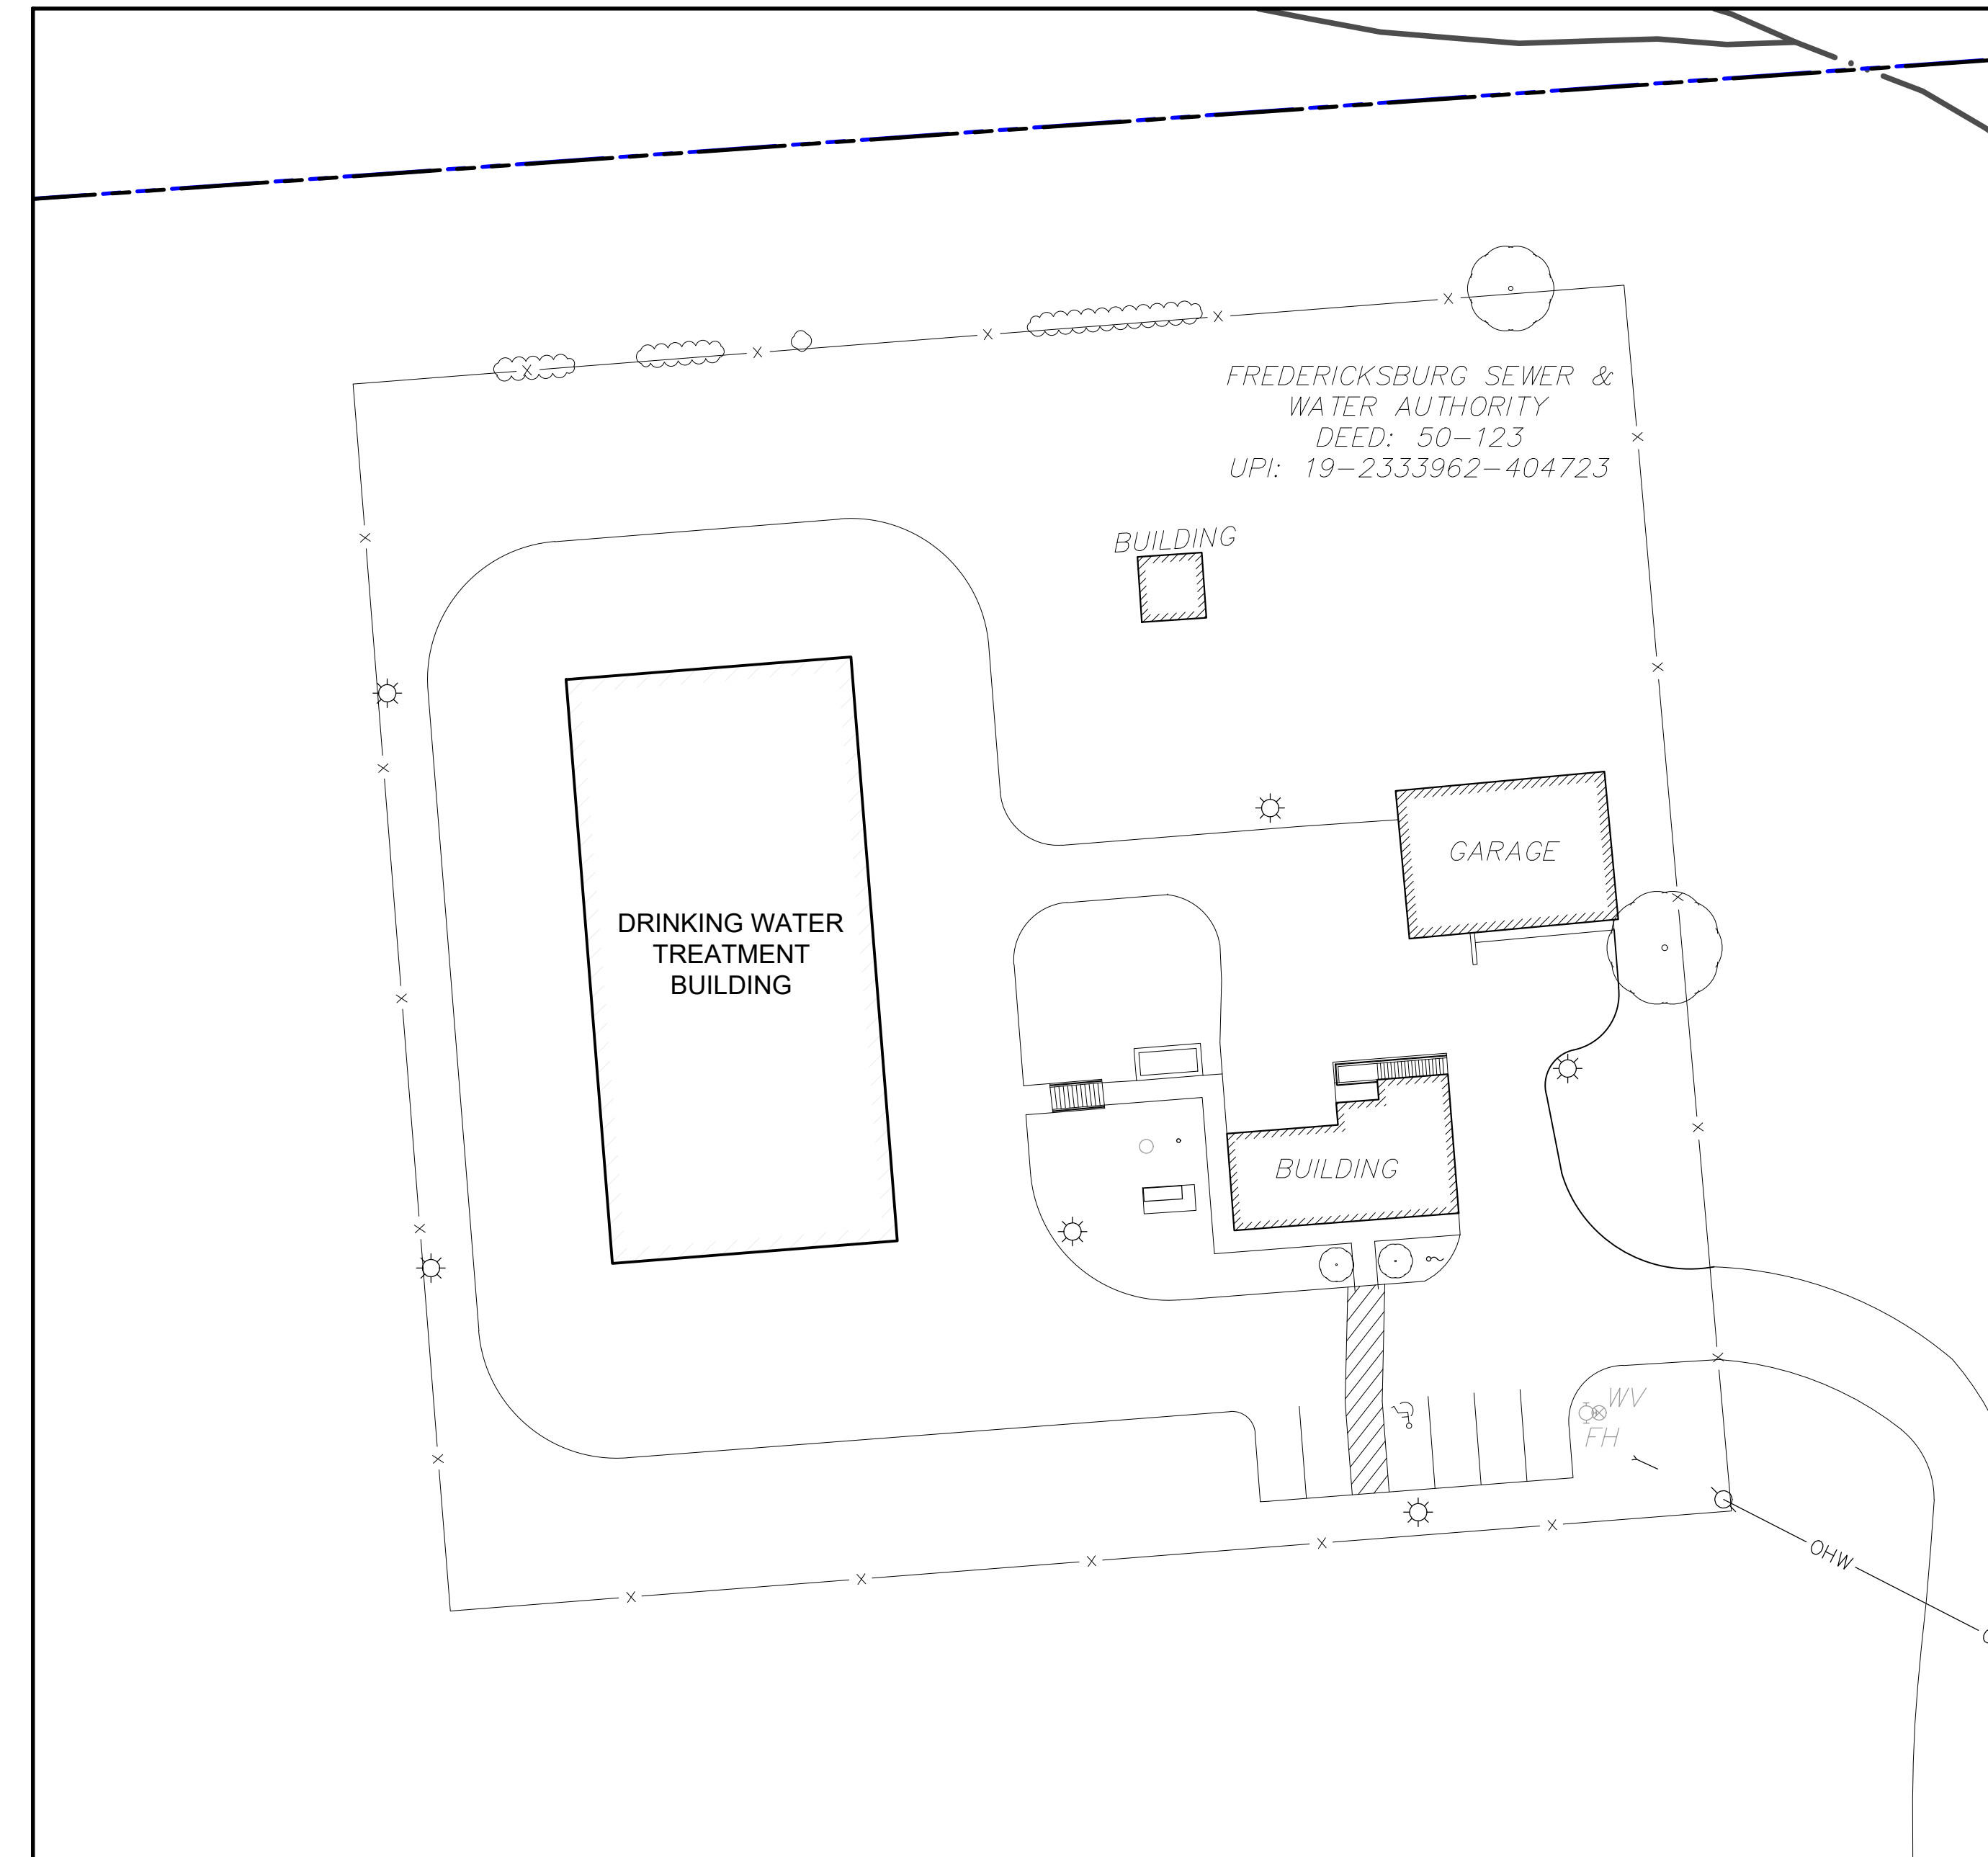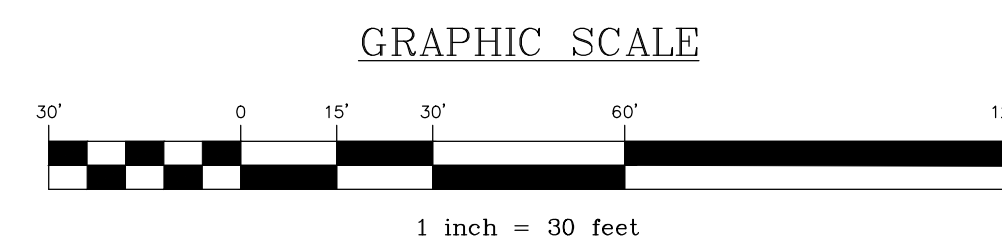

PROPOSED SITE LAYOUT

