


EXHIBIT H

PROGRESS
PRINT -
NOT FOR
CONSTRUCTION

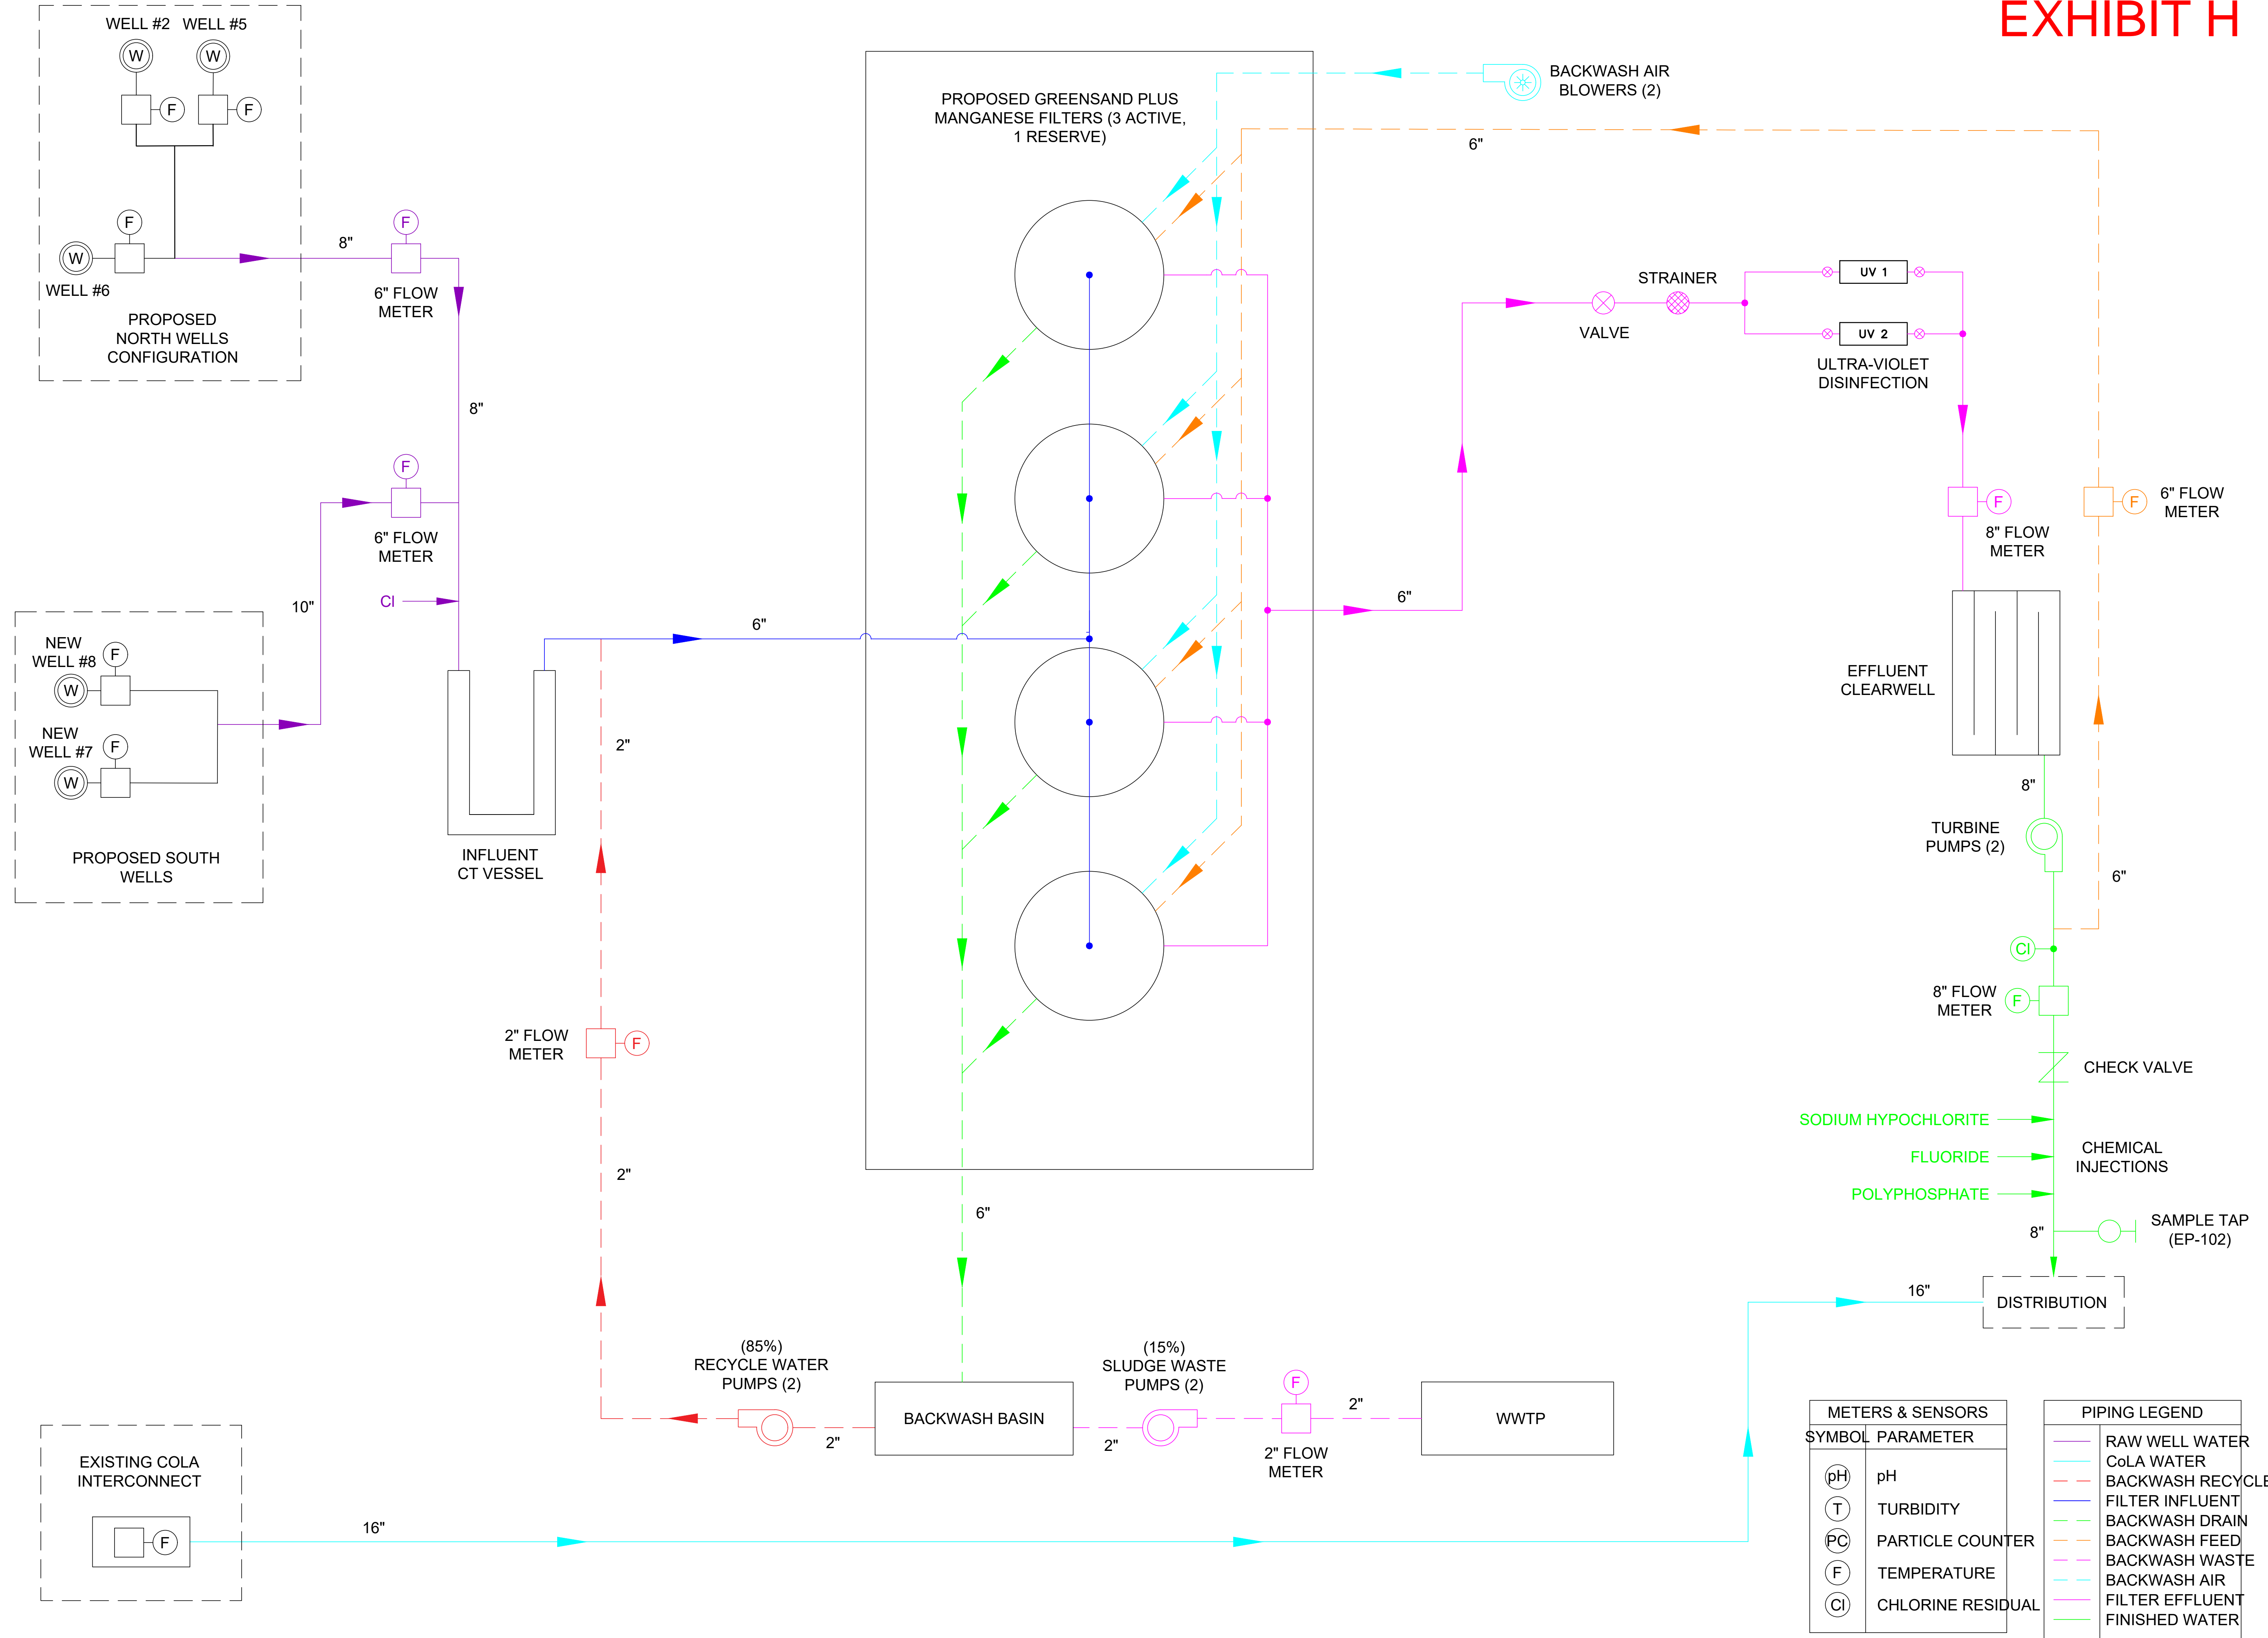

BY	DATE	REVISION

PROCESS FLOW SCHEMATIC CONCEPT
for
FSWA WATER FILTRATION PLANT
located in
Bethel Township
Lebanon County, Pennsylvania

is
Steckbeck Engineering & Surveying, Inc.
279 Lebanon, Pennsylvania 17042
Phone: (717) 272-7110
Fax: (717) 272-7348

FIELD CREW:	---
BASE MAP:	---
DRAWN:	AK
DESIGN:	JDS, PL
CHECKED:	JDS, PL
DATE:	04/27/2023
SCALE:	N/A
PROJECT	#004-22-005

METERS & SENSORS		PIPING LEGEND	
SYMBOL	PARAMETER	Color/Line Style	DESCRIPTION
(pH)	pH	Blue	RAW WELL WATER
(T)	TURBIDITY	Red	CoLA WATER
(PC)	PARTICLE COUNTER	Green	BACKWASH RECYCLE
(F)	TEMPERATURE	Orange	FILTER INFLUENT
(Cl)	CHLORINE RESIDUAL	Purple	BACKWASH DRAIN
		Light Blue	BACKWASH FEED
		Light Green	BACKWASH WASTE
		Light Purple	BACKWASH AIR
		Light Orange	FILTER EFFLUENT
		Light Red	FINISHED WATER